


NOTE:
 THIS DRAWING IS A SAMPLE INTENDED TO ONLY ILLUSTRATE THE INSTALLATION CONCEPT. HAVE A LICENSED QUALIFIED ELECTRICIAN RUN AND CONNECT THE ELECTRICAL SERVICE TO THE SCOREBOARD IN ACCORDANCE WITH THIS DIAGRAM AND A CODES THAT APPLY IN YOUR AREA REGARDING SUCH INSTALLATIONS.

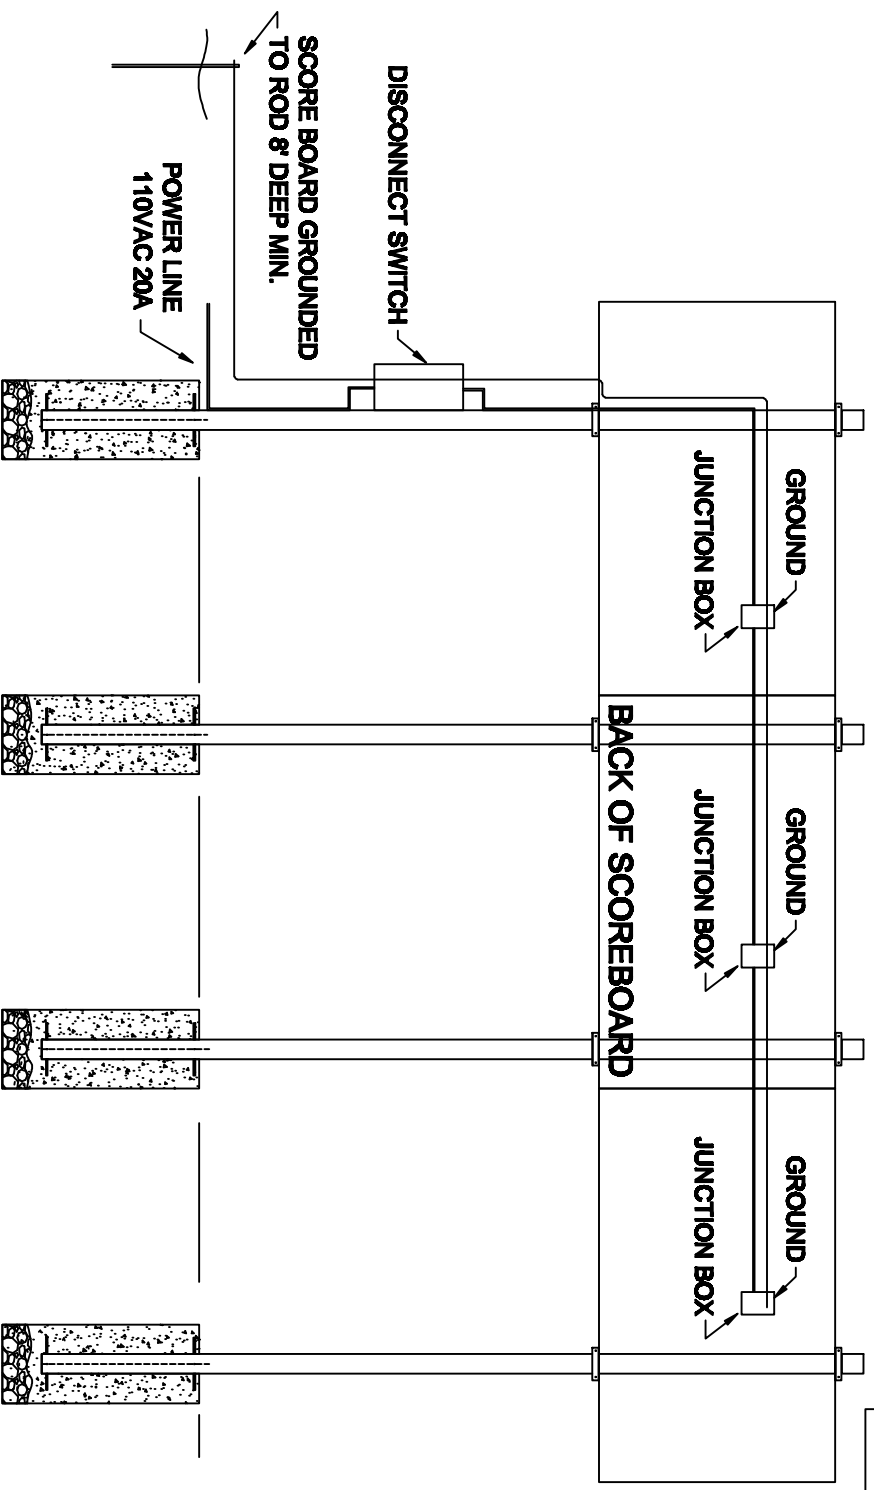

TYPICAL ELECTRICAL INSTALLATION SCOREBOARDS

Invoice#	Qty of Scoreboards	Type
Digit Size	Drivers Qty	Special Requirements
Digit Type	Color of Board	
Digit Qty	Color of Adv Panel	

3833 131st Avenue North
 Clearwater, FL 33762
 Tel: 727-571-4105
 Fax: 727-571-4115

Model	Model
DWG#	File name
Date	Rev
Drawn by	Sheet
App'd by	1